


FIRST FLOOR

CENTRE PLAZA NORTH
7/17/91

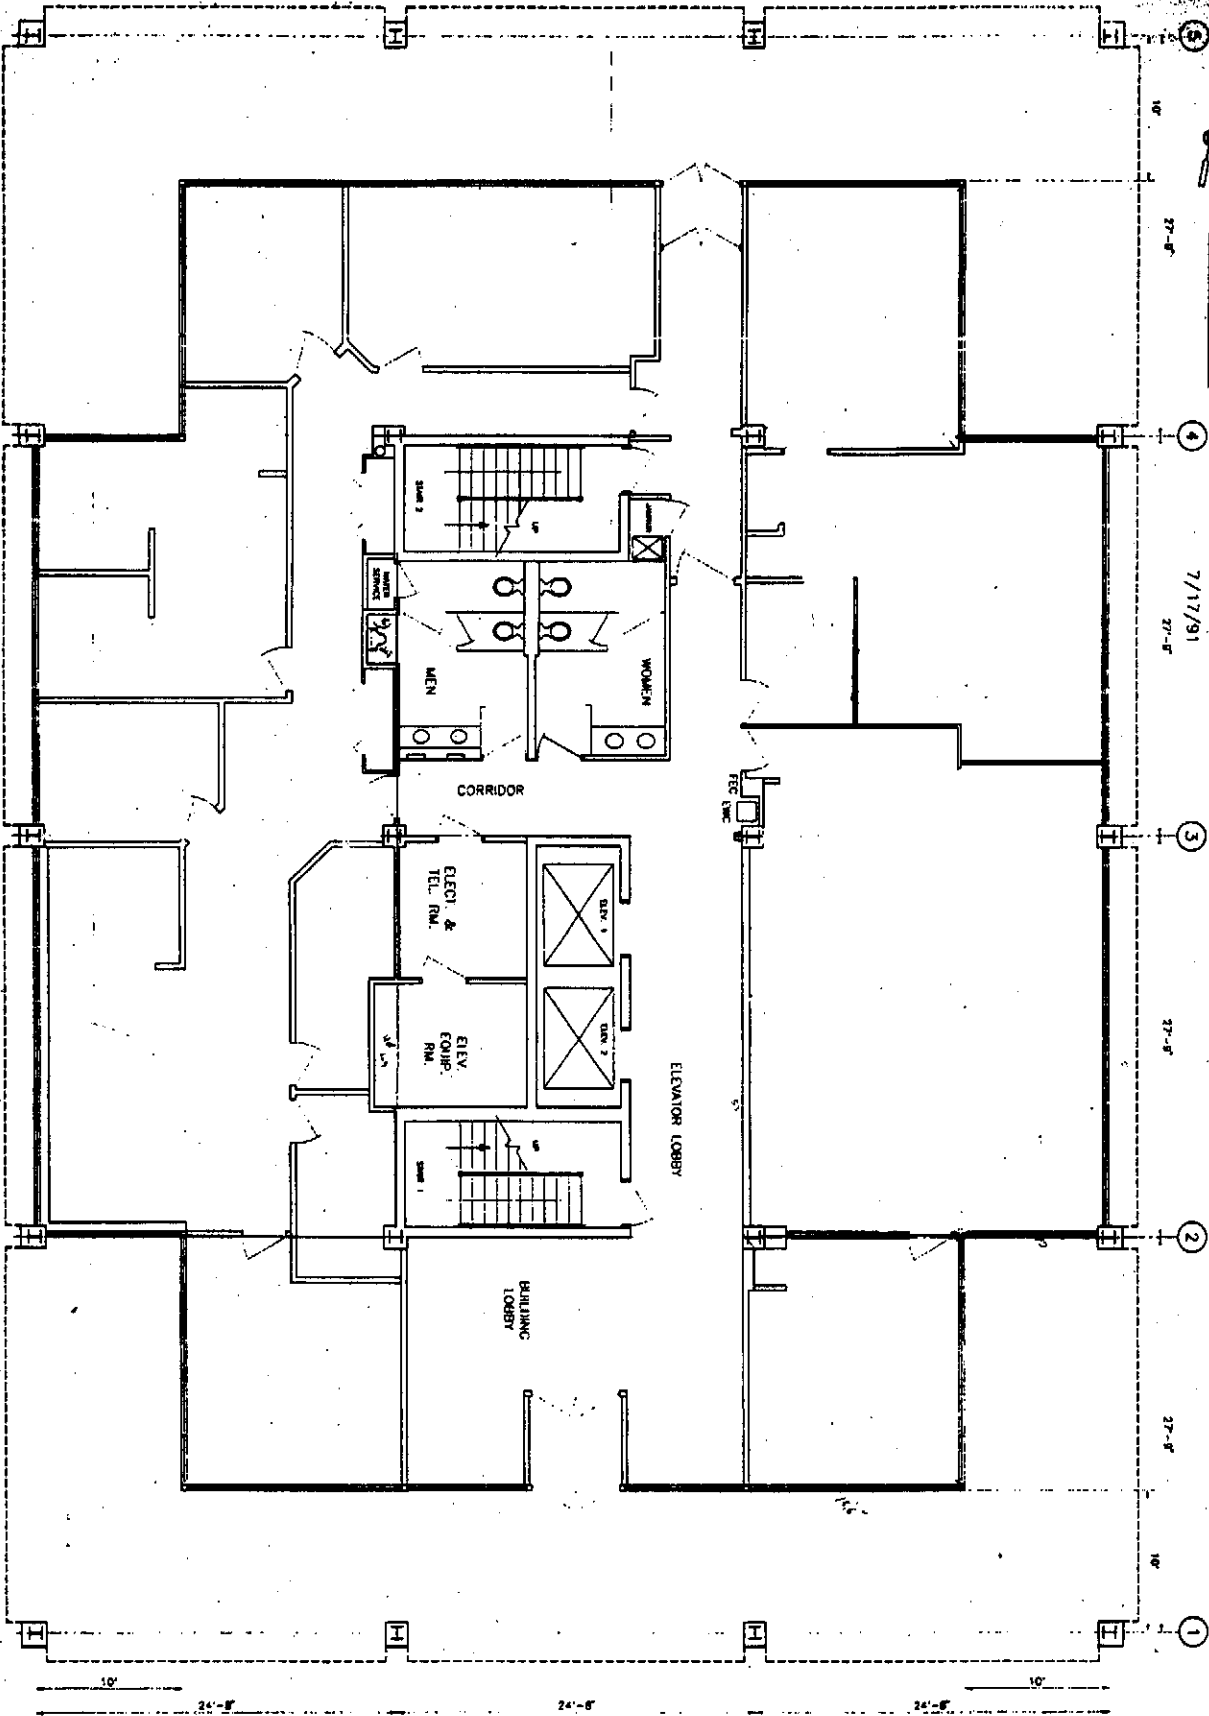


<p>THE LAMBERT CORPORATION</p>	
<p>WOLFF</p>	<p>ARCHITECTS</p>
<p>1000 W. 10th St. Minneapolis, MN 55404</p>	<p>1000 W. 10th St. Minneapolis, MN 55404</p>
<p>DATE: 7/17/91</p>	<p>SCALE: AS SHOWN</p>
<p>PROJECT: CENTRE PLAZA NORTH</p>	<p>FLOOR PLAN</p>
<p>NO. 578</p>	<p>DATE: 7/17/91</p>
<p>BY: [Signature]</p>	<p>CHECKED: [Signature]</p>
<p>DATE: 7/17/91</p>	<p>DATE: 7/17/91</p>

Handwritten notes:
 10' - 0" - 0"
 24' - 8" - 0"
 27' - 8" - 0"
 24' - 8" - 0"
 10' - 0" - 0"

SECOND FLOOR


CENTRE PLAZA NORTH
7/17/91

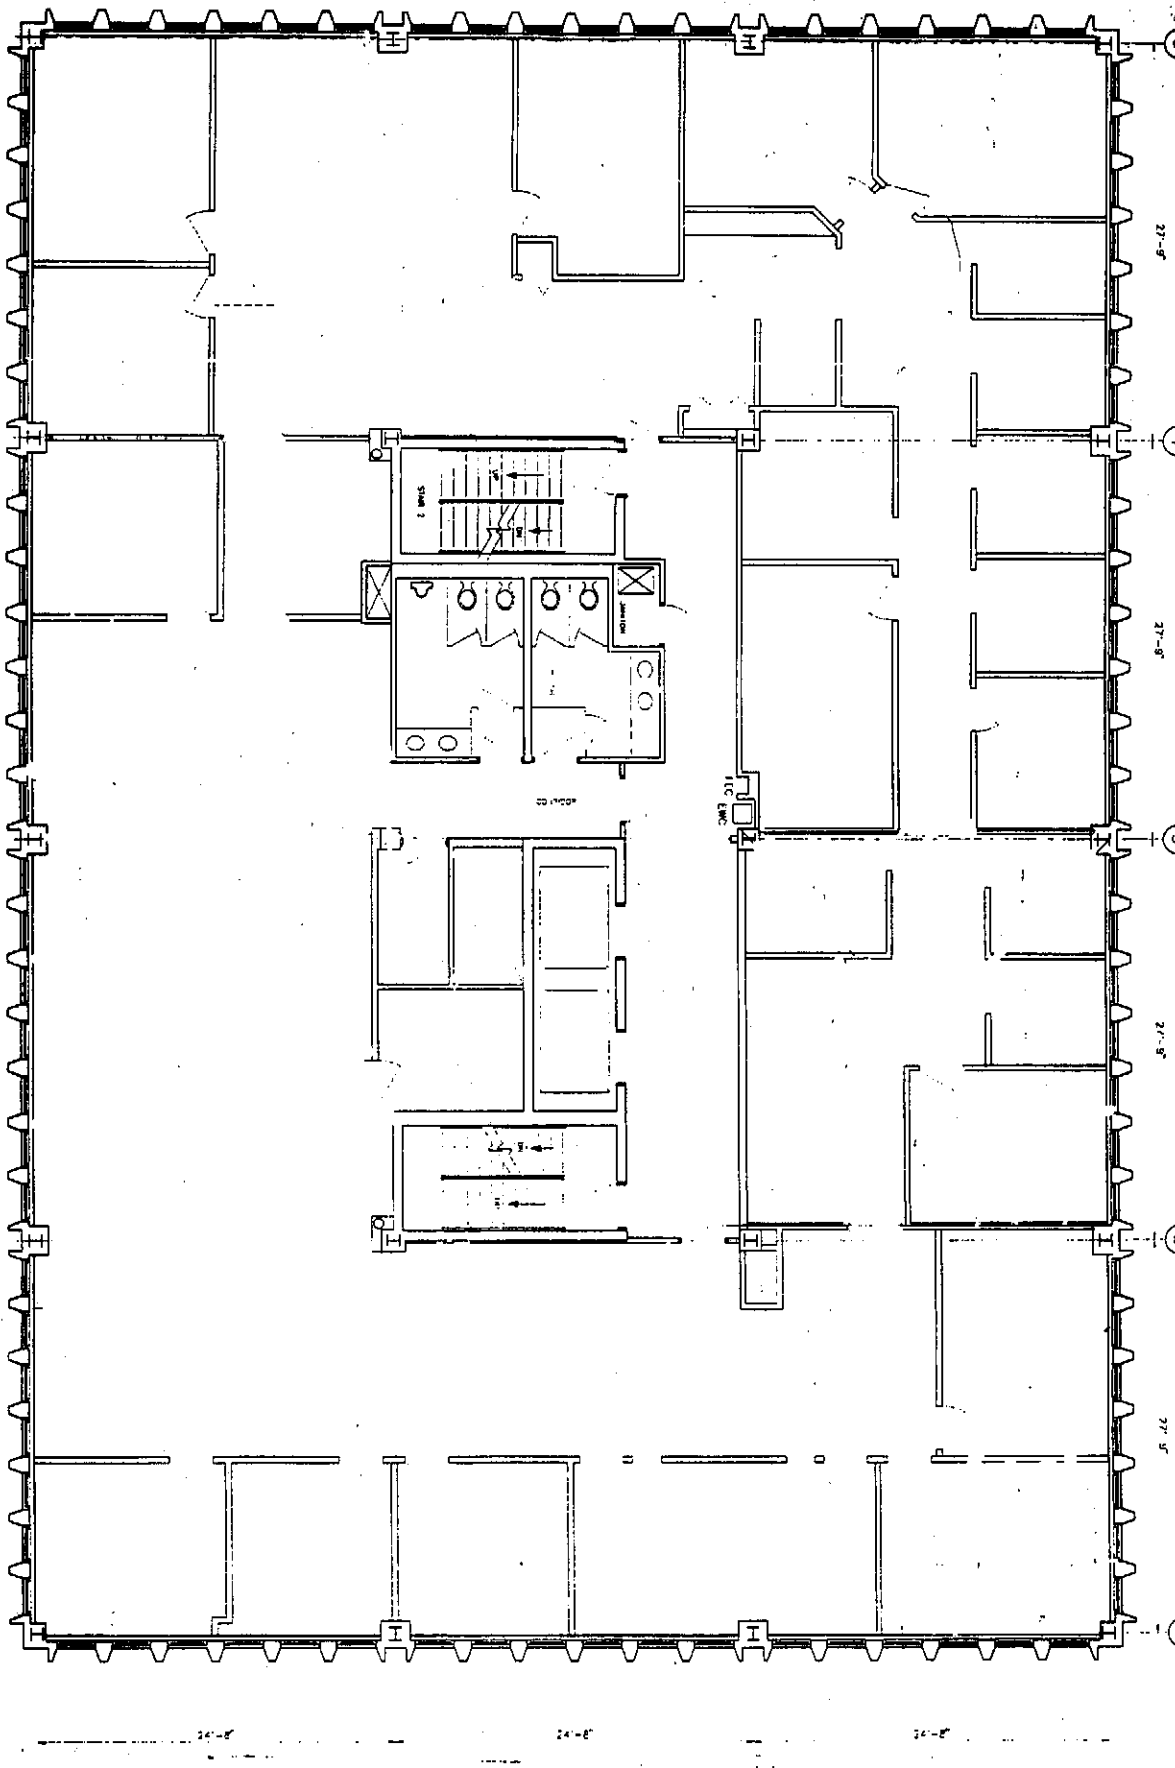

PROJECT NAME		CENTRE PLAZA NORTH	
PROJECT NO.		2ND FLOOR PLAN	
DATE		7/17/91	
DRAWN BY		ARCHITECTURAL	
CHECKED BY		ARCHITECTURAL	
SCALE		AS SHOWN	
SHEET NO.		01-2000	
TOTAL SHEETS		01-2000	
DESIGNED BY		ARCHITECTURAL	
DRAWN BY		ARCHITECTURAL	
CHECKED BY		ARCHITECTURAL	
DATE		7/17/91	
PROJECT NO.		2ND FLOOR PLAN	
DATE		7/17/91	
DRAWN BY		ARCHITECTURAL	
CHECKED BY		ARCHITECTURAL	
SCALE		AS SHOWN	
SHEET NO.		01-2000	
TOTAL SHEETS		01-2000	
DESIGNED BY		ARCHITECTURAL	
DRAWN BY		ARCHITECTURAL	
CHECKED BY		ARCHITECTURAL	
DATE		7/17/91	

THIRD FLOOR

CENTRE PLAZA NORTH
 A4000133 6/26/95

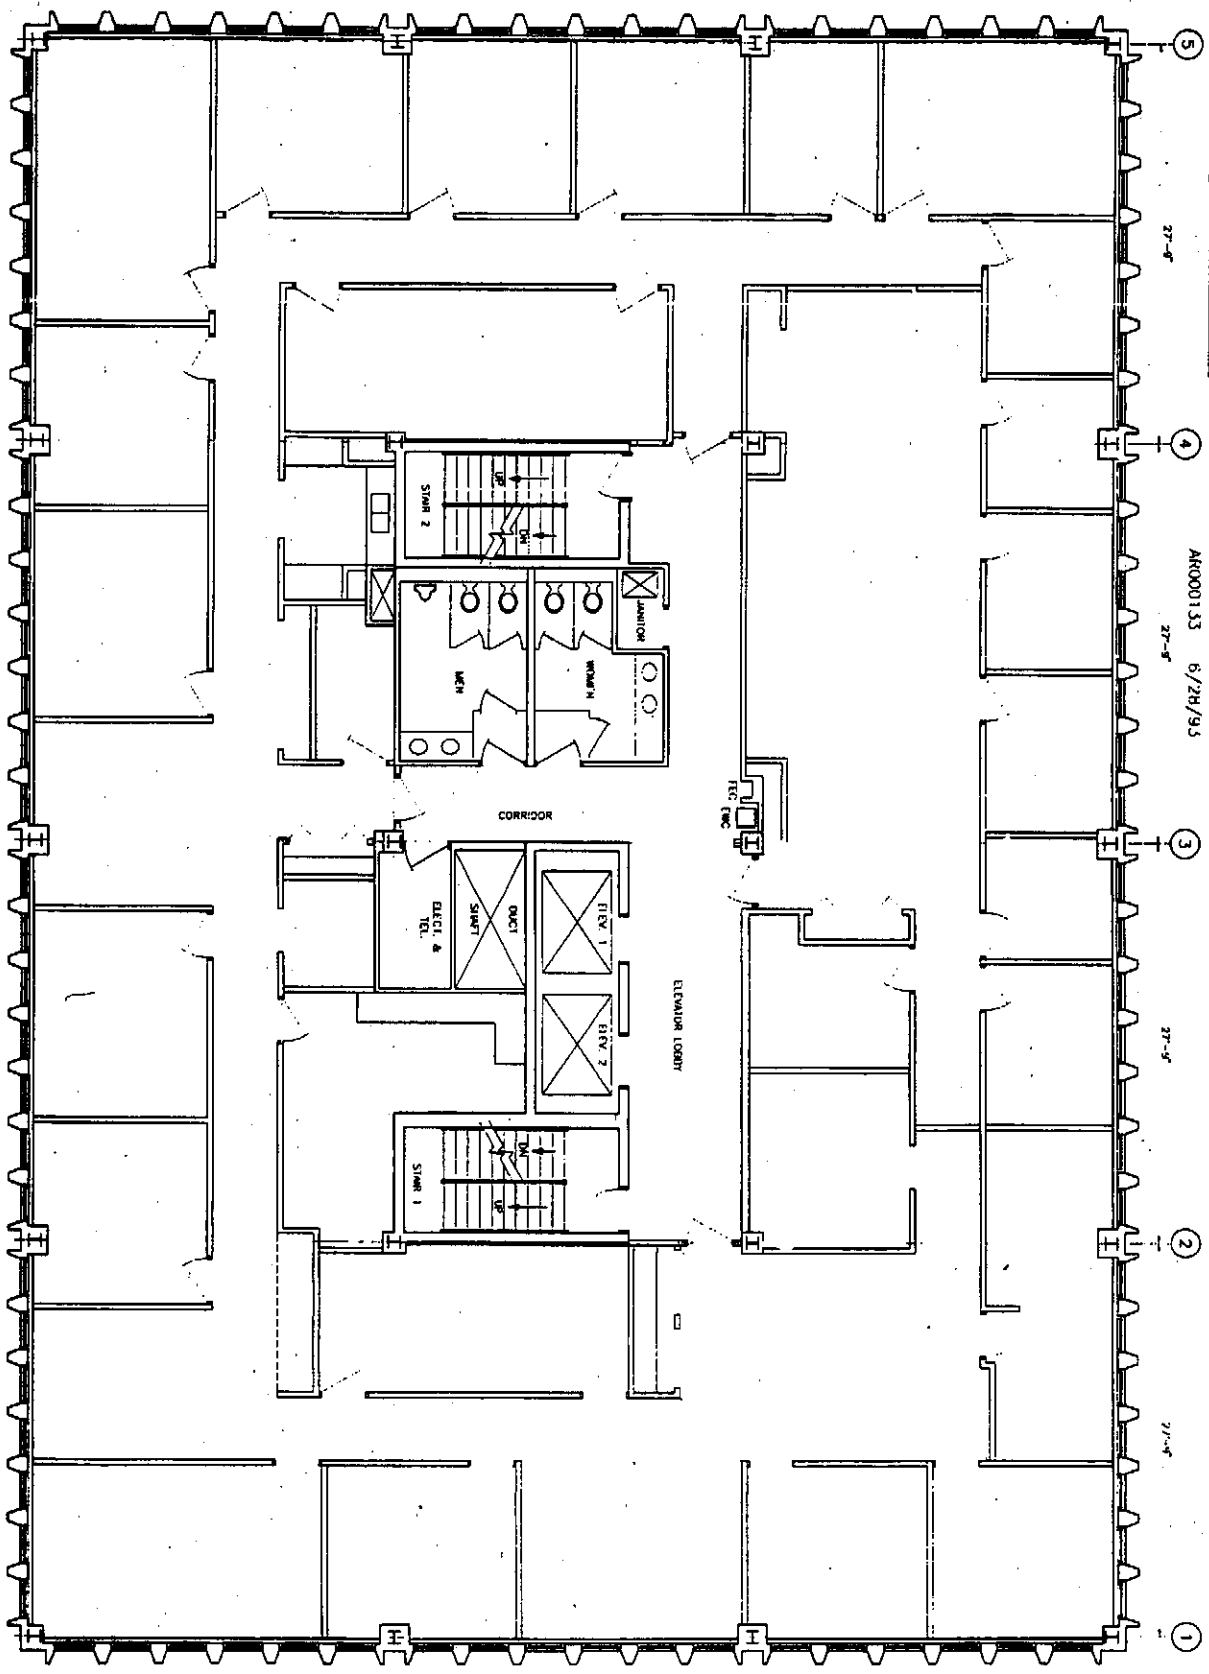

NO.	DATE	BY	REVISION
1	06/26/95
2
3
THE LAMBERT CORPORATION
 WICKLIFFE

CENTRE PLAZA NORTH
 3RD FLOOR PLAN

PROJECT NO. 95-01-01
 DATE 06/26/95
 DRAWN BY [Name]
 CHECKED BY [Name]
 APPROVED BY [Name]

